


Building Program

- Sanctuary
- Religious Education
- Parish Hall, Community Room
- Nursery
- Kitchen
- Restroom
- Storage
- Circulation
- Egress Stair, Vertical Platform Lift
- Terrace
- Hardscape
- Existing (No Work)
- Add Alternate (Optional)

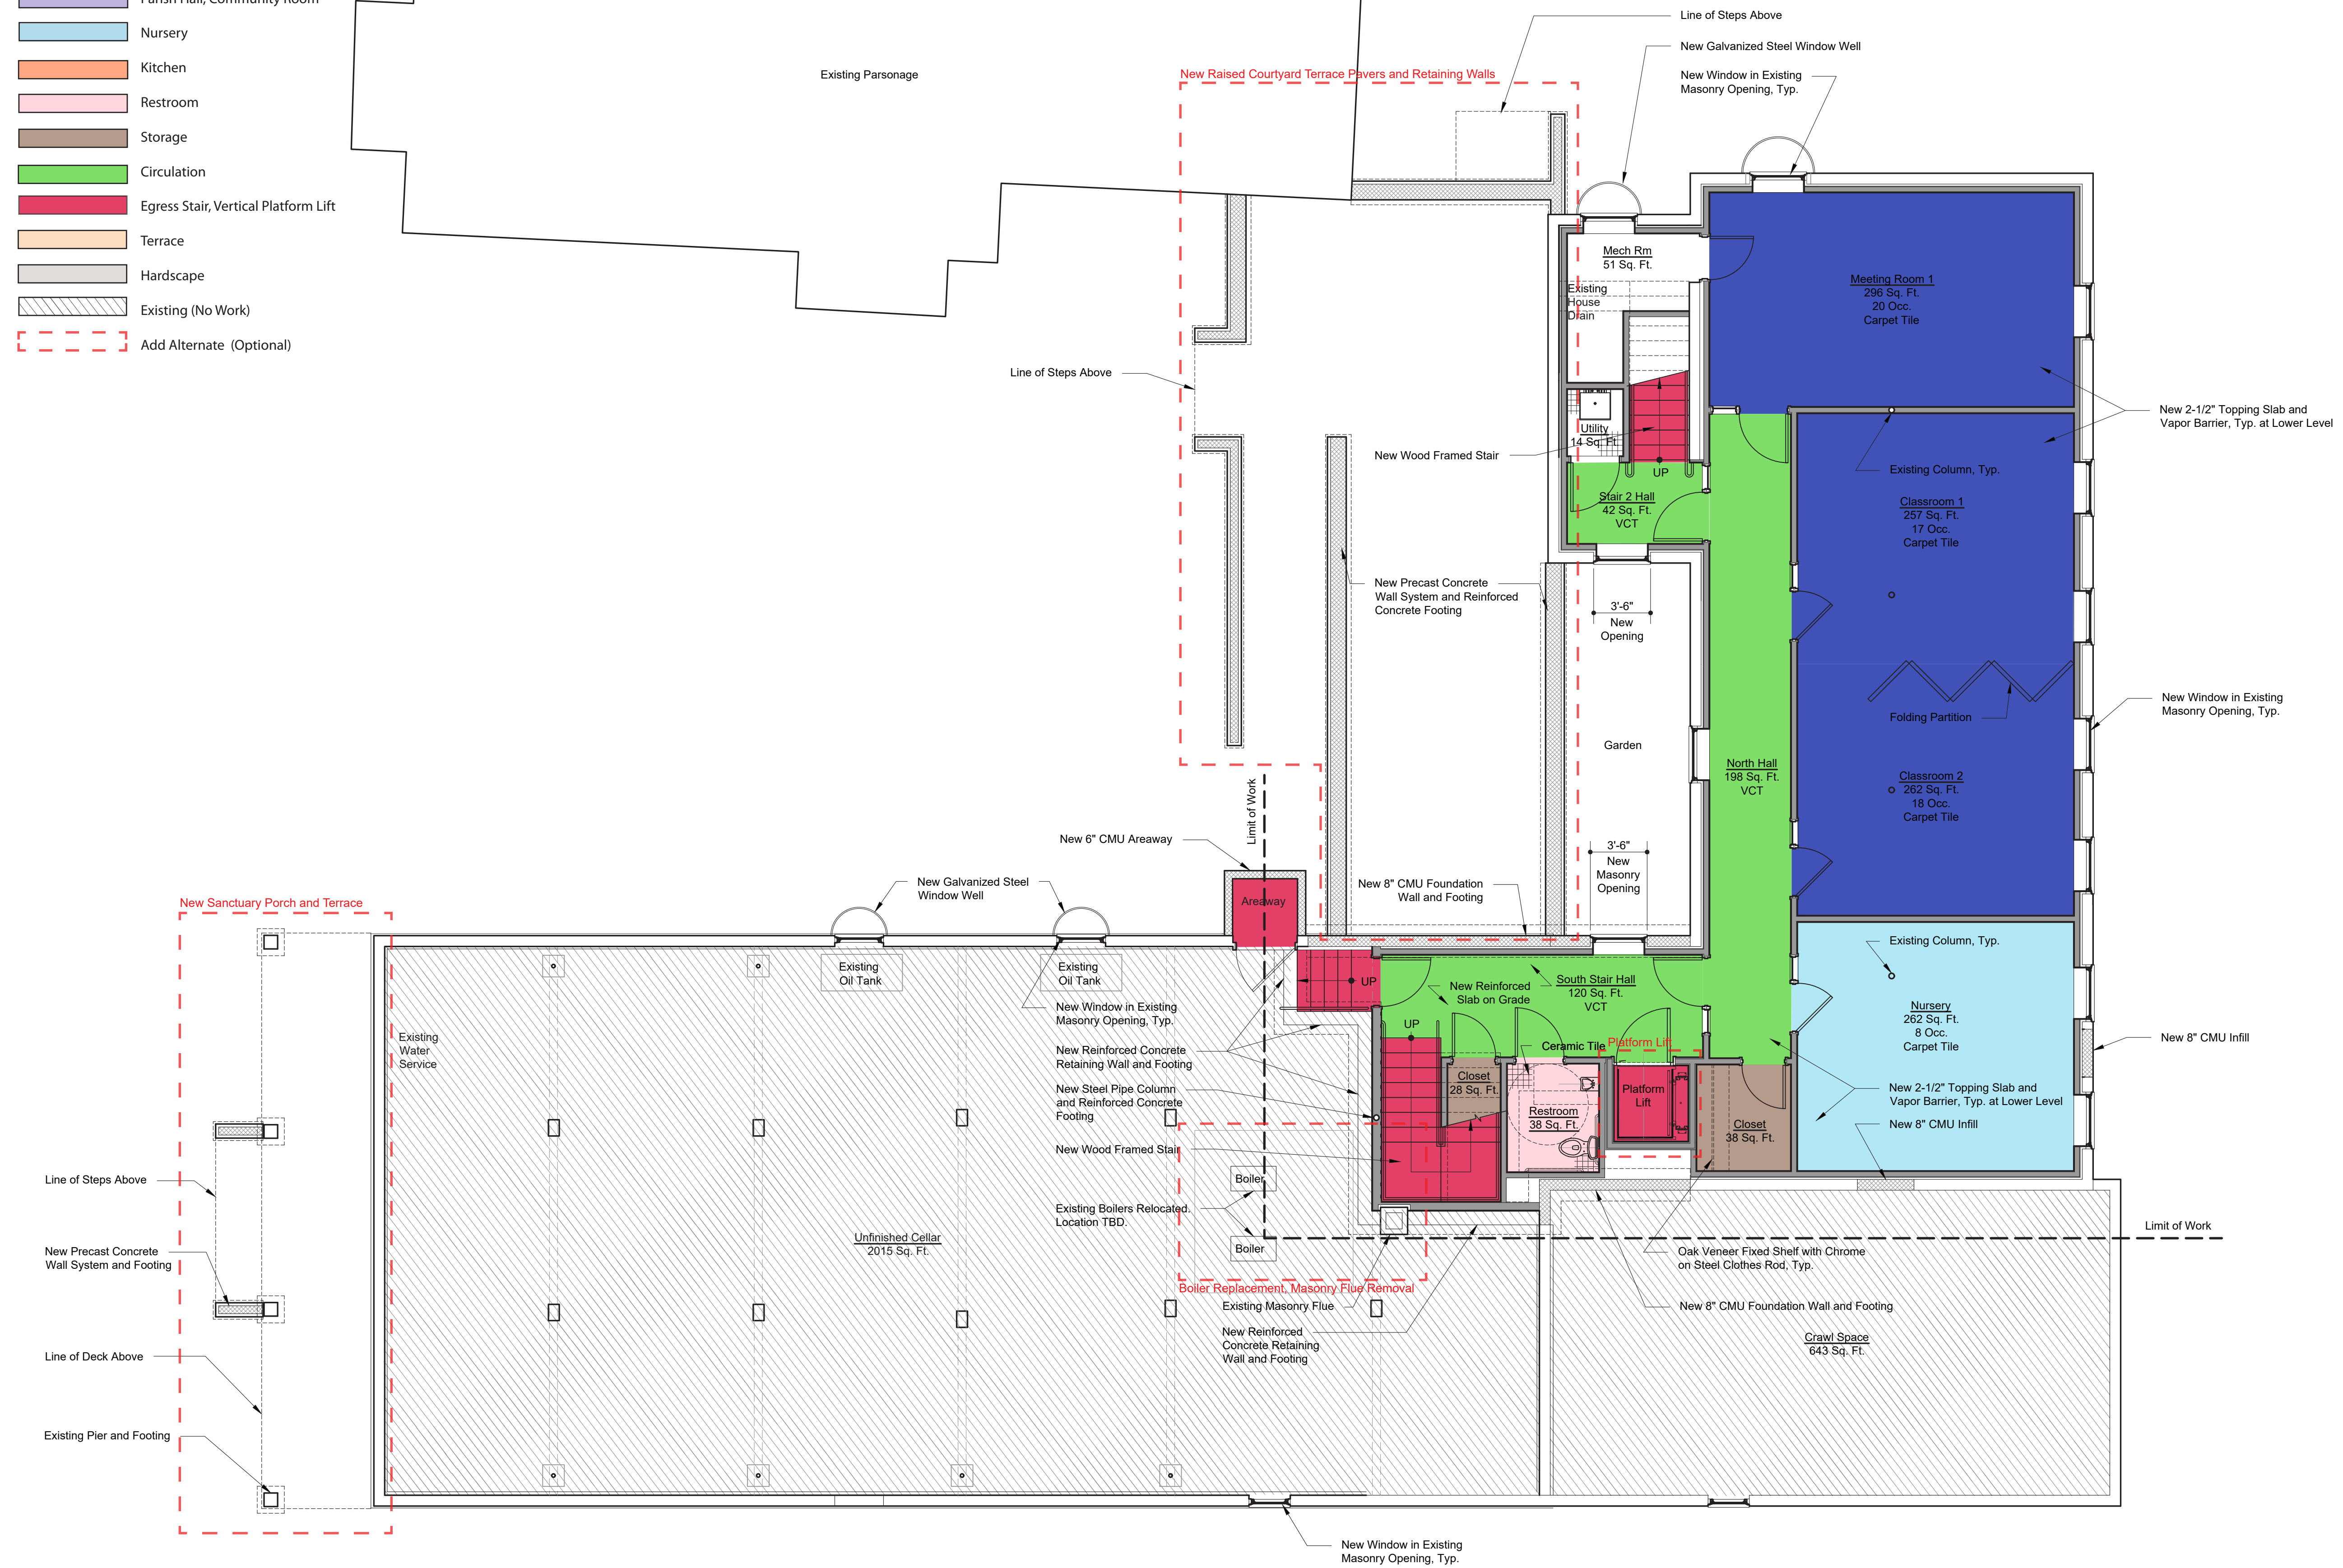

- ### Legend
- Existing Wall Construction to Remain
 - New Wall Construction
 - New Furring on Existing Wall Construction, See Partition Types
 - Patch Existing Wall Construction at New Work


Presentation
13 December 2018
NOT FOR CONSTRUCTION

**First Unitarian Universalist
Society of Exeter**
12 Elm Street
Exeter, New Hampshire 03833

Drawing Title
**Schematic Design -
Lower Level Floor Plan**

Date 12/13/2018	Drawing Number
Scale 3/16"=1'-0"	A1-0
Project No. 180414	

MERRIMACK DESIGN
Architects
8 High Street Exeter, New Hampshire 03833
telephone: 603 658 0658
www.merrimackdesign.com
e-mail: info@merrimackdesign.com
© MERRIMACK DESIGN Architects

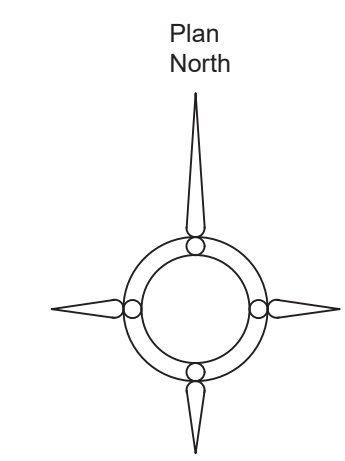


1 Schematic Design - Lower Level Floor Plan
Scale: 3/16"=1'-0"

Building Program

- Sanctuary
- Religious Education
- Parish Hall, Community Room
- Nursery
- Kitchen
- Restroom
- Storage
- Circulation
- Egress Stair, Vertical Platform Lift
- Terrace
- Hardscape
- Existing (No Work)
- Add Alternate (Optional)

- ### Legend
- Existing Wall Construction to Remain
 - New Wall Construction
 - New Furring on Existing Wall Construction, See Partition Types
 - Patch Existing Wall Construction at New Work

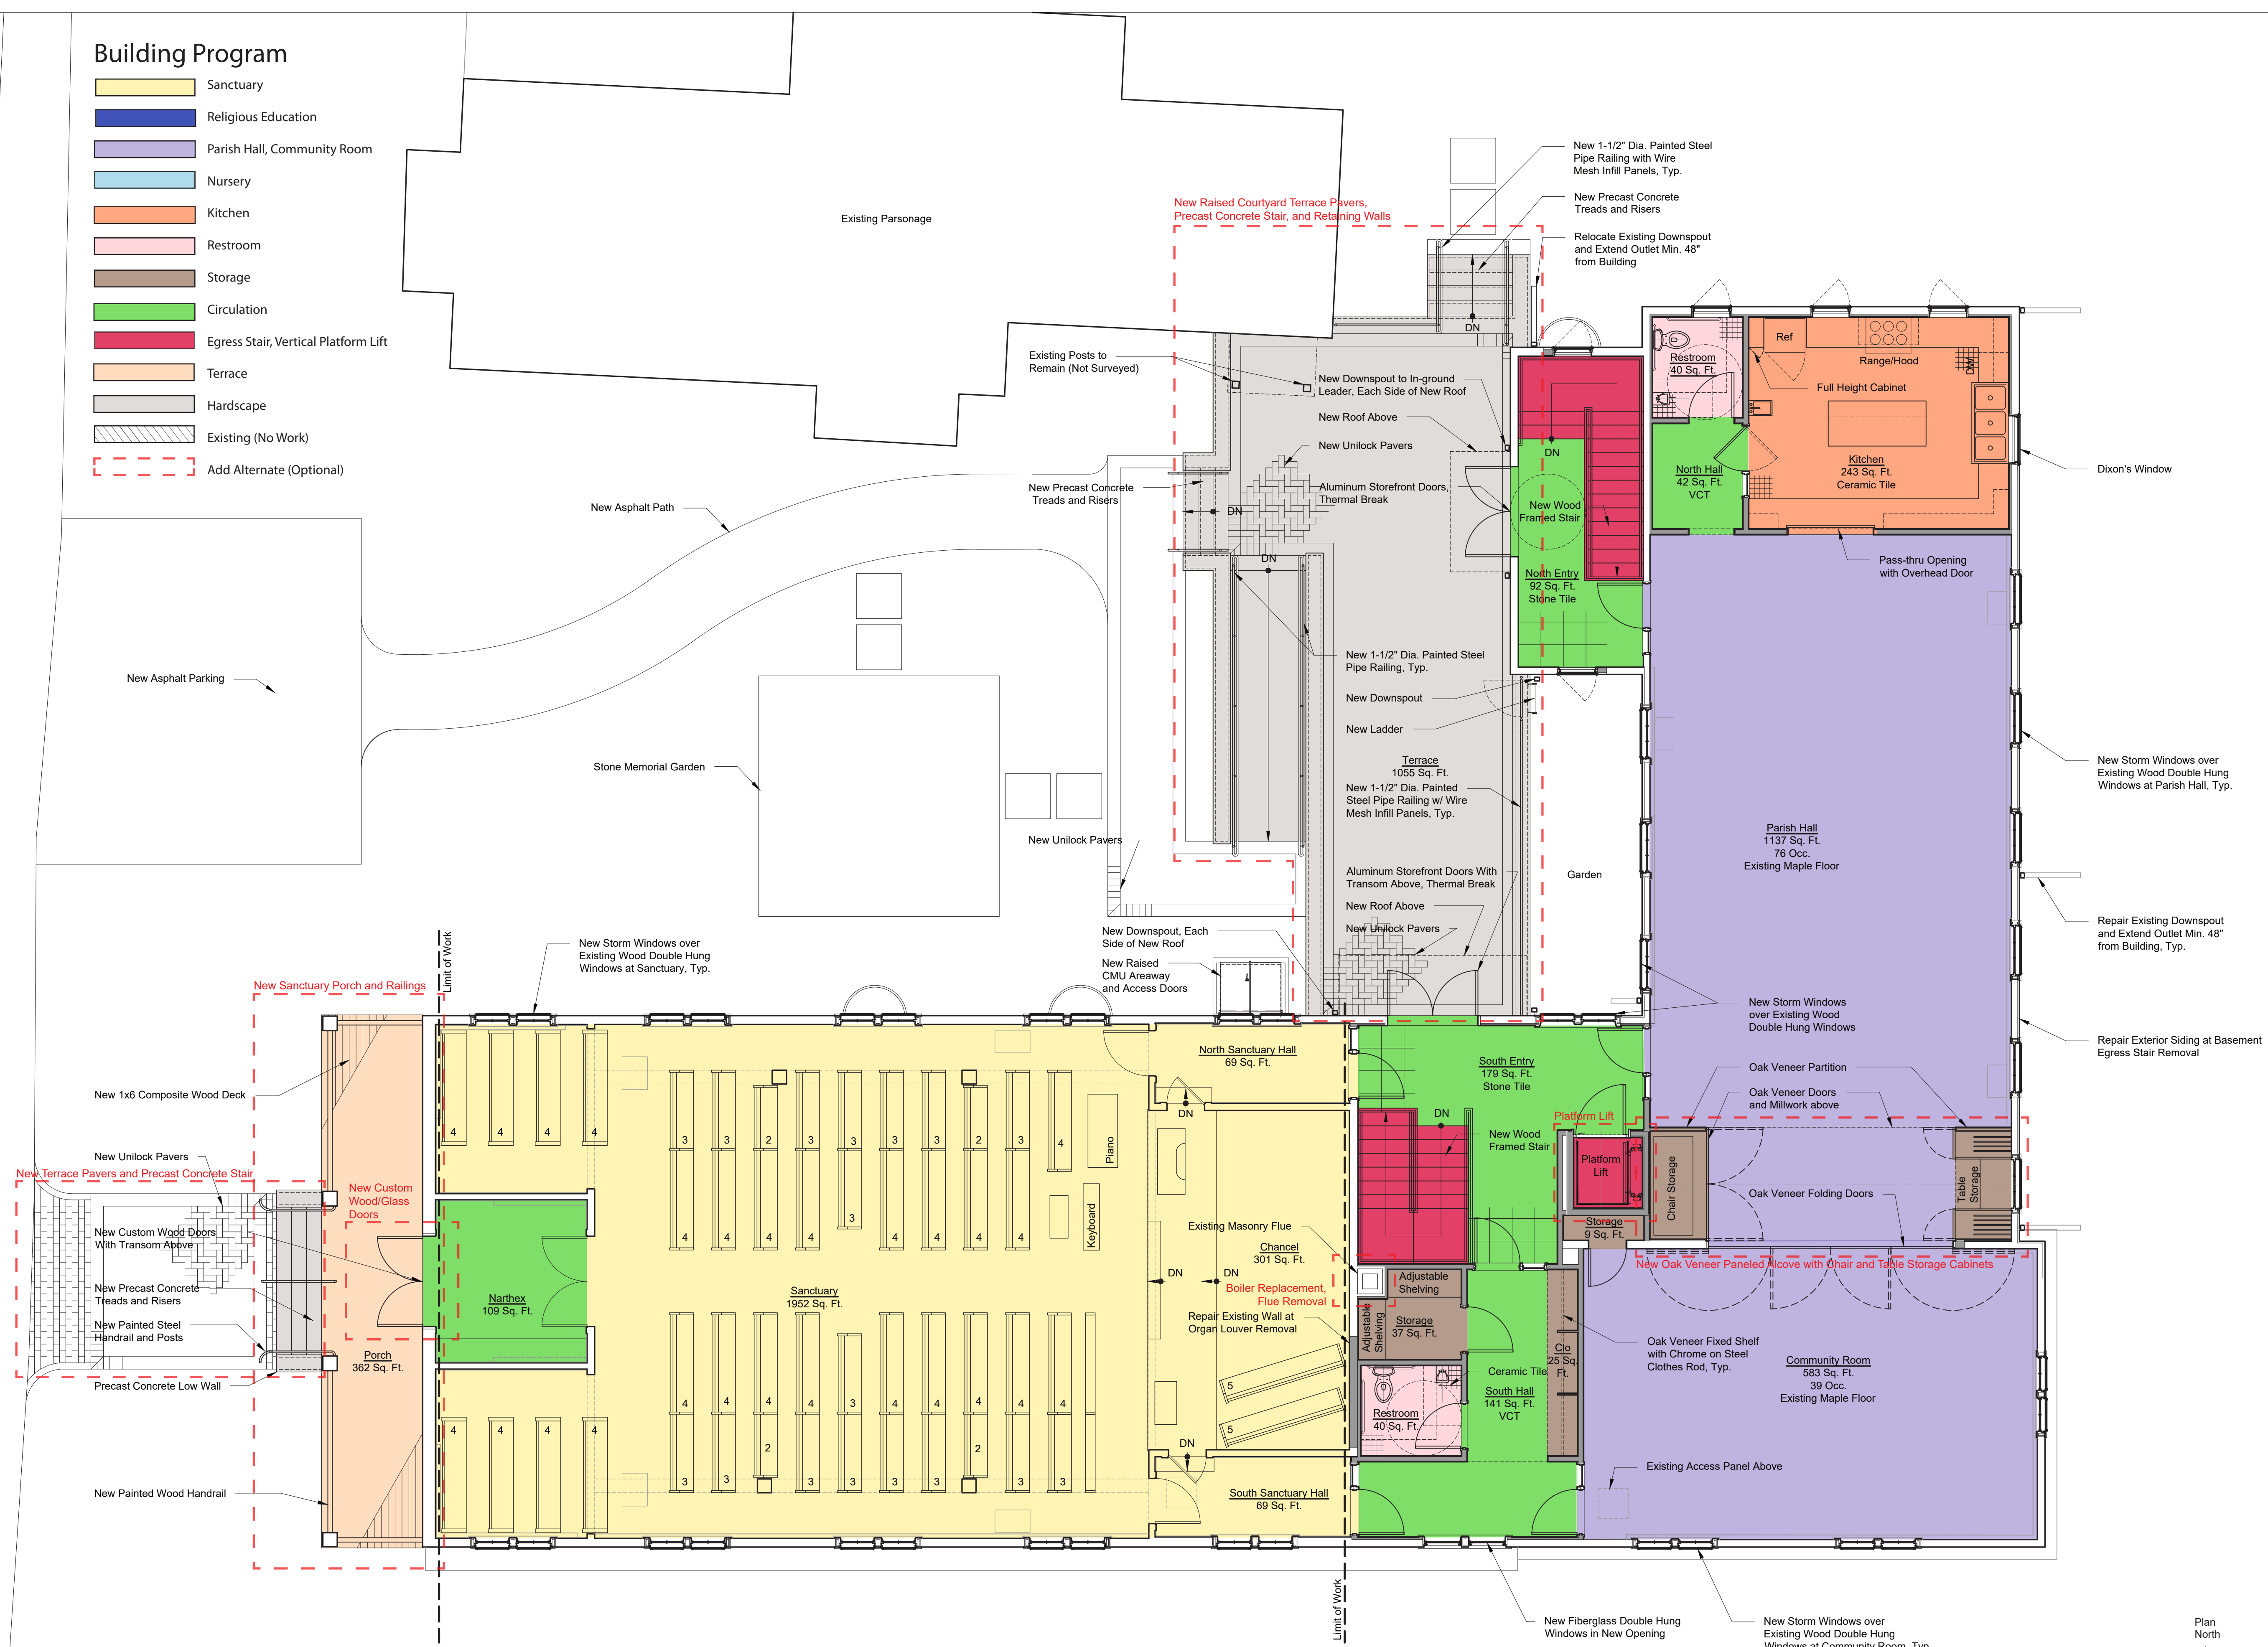

1 Schematic Design - First Floor Plan


Presentation
13 December 2018
NOT FOR CONSTRUCTION


**First Unitarian Universalist
Society of Exeter**
12 Elm Street
Exeter, New Hampshire 03833

Drawing Title
**Schematic Design -
First Floor Plan**


Date 12/13/2018	Drawing Number
Scale 3/16"=1'-0"	A1-1
Project No. 180414	

MERRIMACK DESIGN
Architects
8 High Street Exeter, New Hampshire 03833
telephone: 603 658 0658
www.merrimackdesign.com
e-mail: info@merrimackdesign.com
© MERRIMACK DESIGN Architects

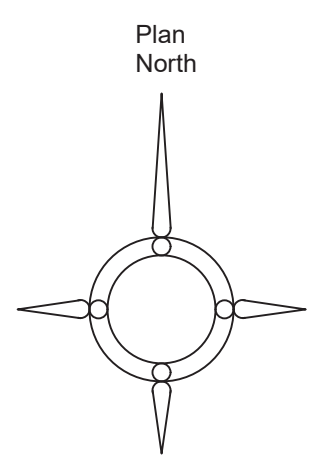

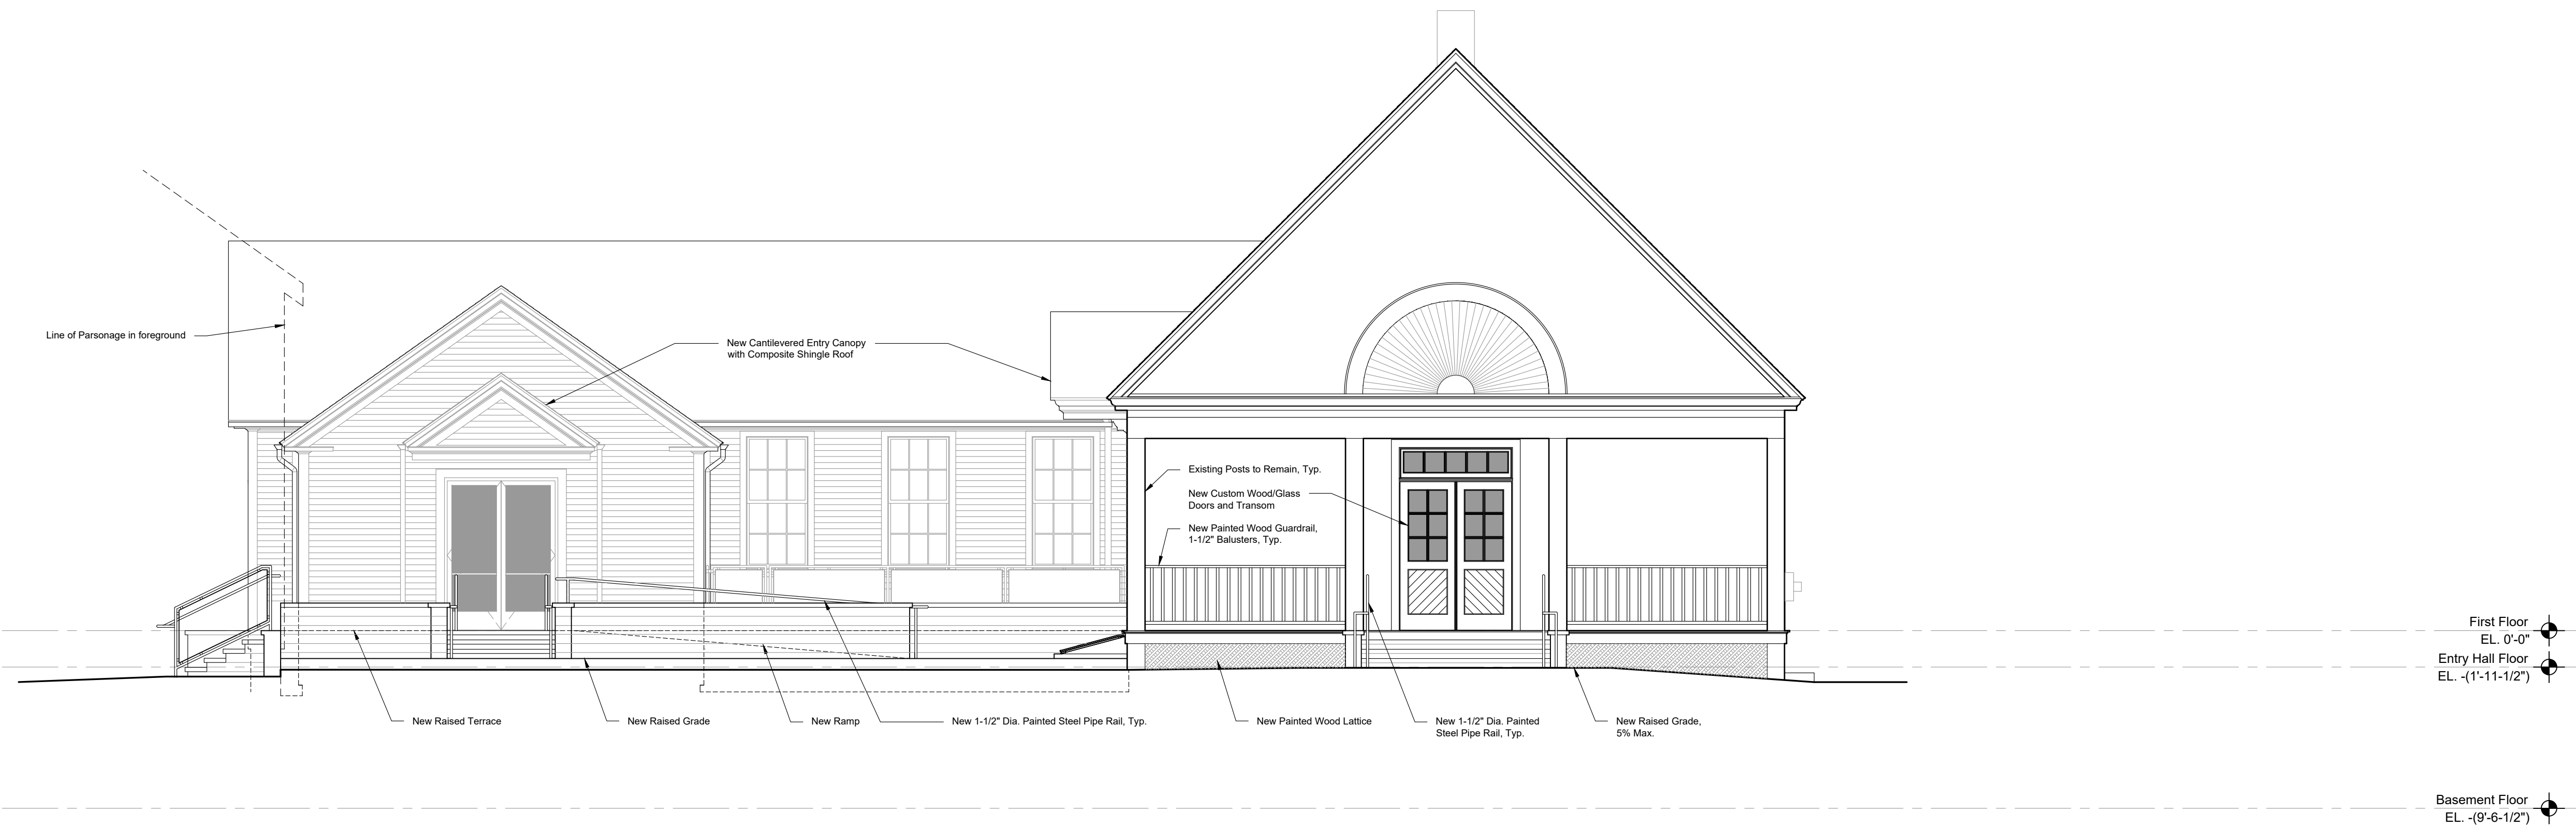

① West Elevation
Scale: 3/16"=1'-0"

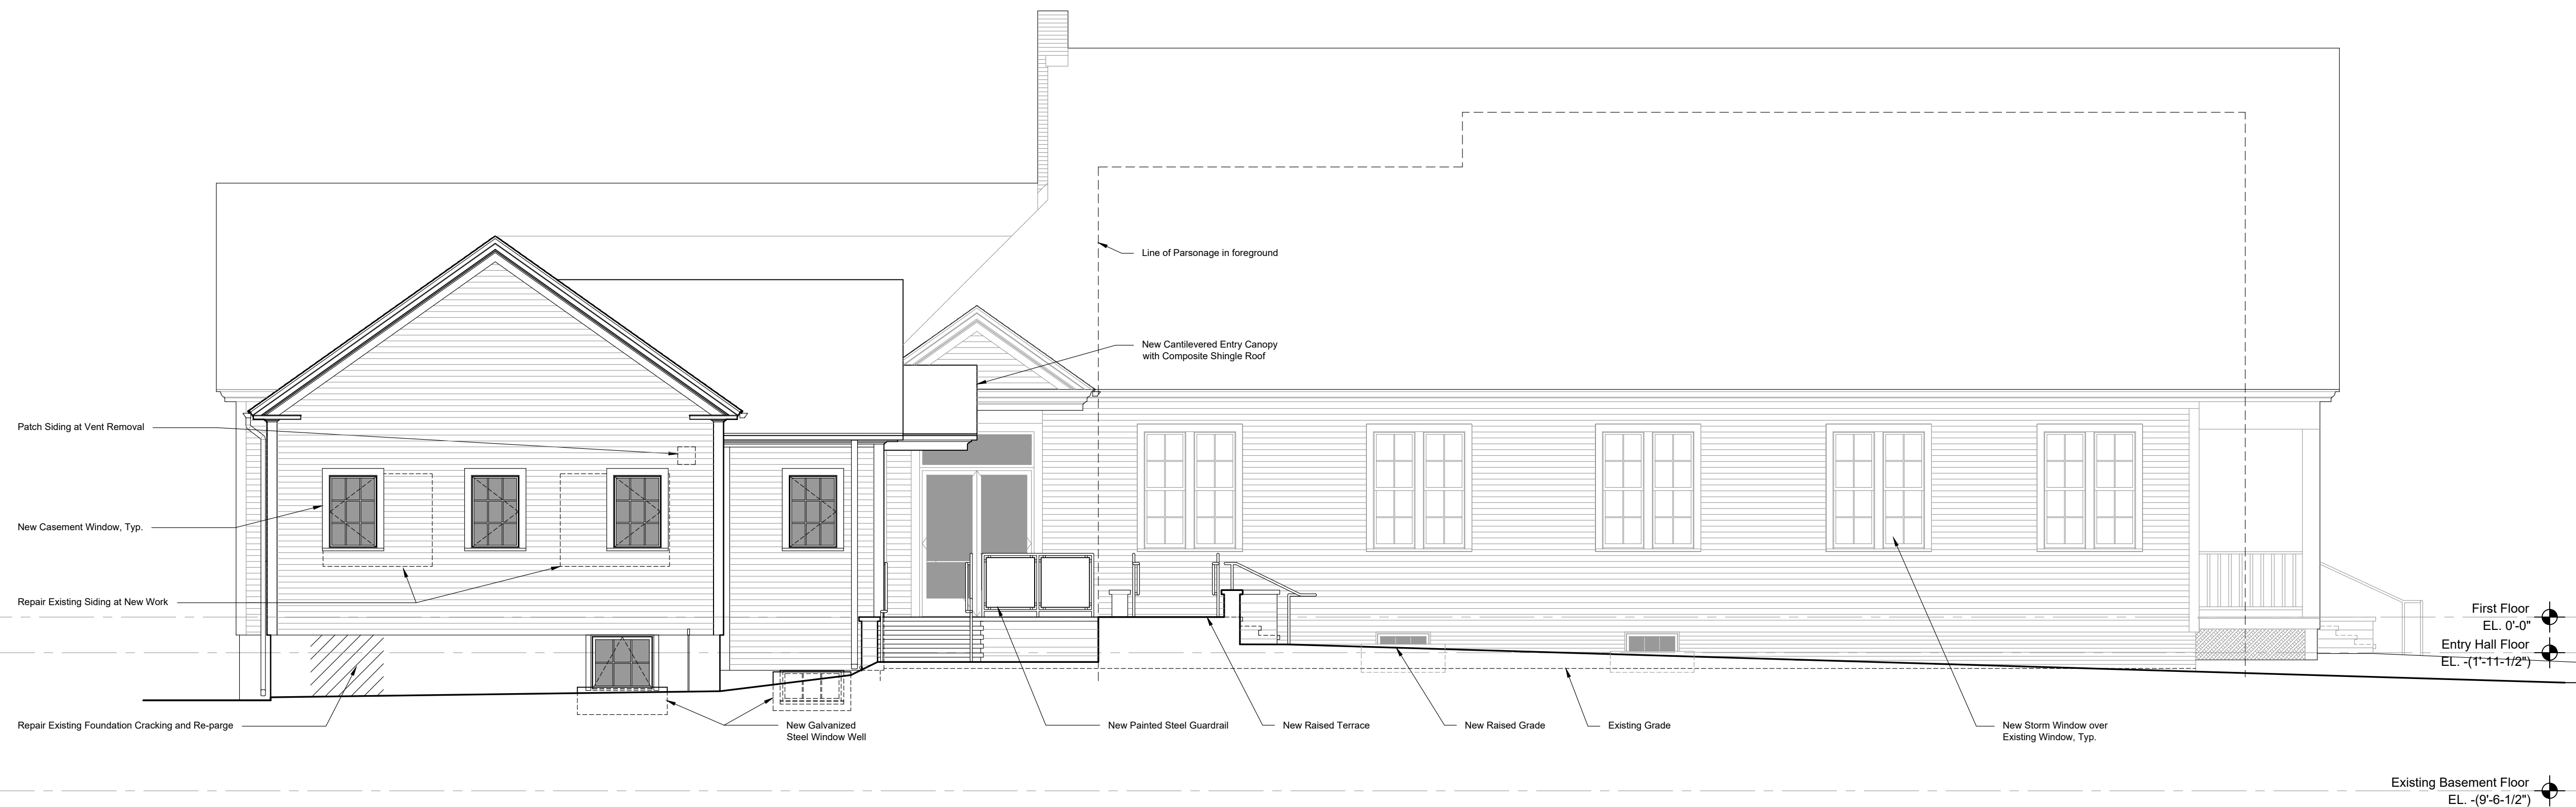

② North Elevation
Scale: 3/16"=1'-0"

Legend

- Existing Window
- New Window

Presentation
13 December 2018
NOT FOR CONSTRUCTION

First Unitarian Universalist
Society of Exeter
12 Elm Street
Exeter, New Hampshire 03833

Drawing Title
West and North
Building Elevations

Date
12/13/2018

Scale
3/16"=1'-0"

Project No.
180414


Drawing Number

A2-1

MERRIMACK DESIGN
Architects

8 High Street Exeter, New Hampshire 03833
telephone: 603 658 0658

www.merrimackdesign.com
e-mail: info@merrimackdesign.com
© MERRIMACK DESIGN Architects

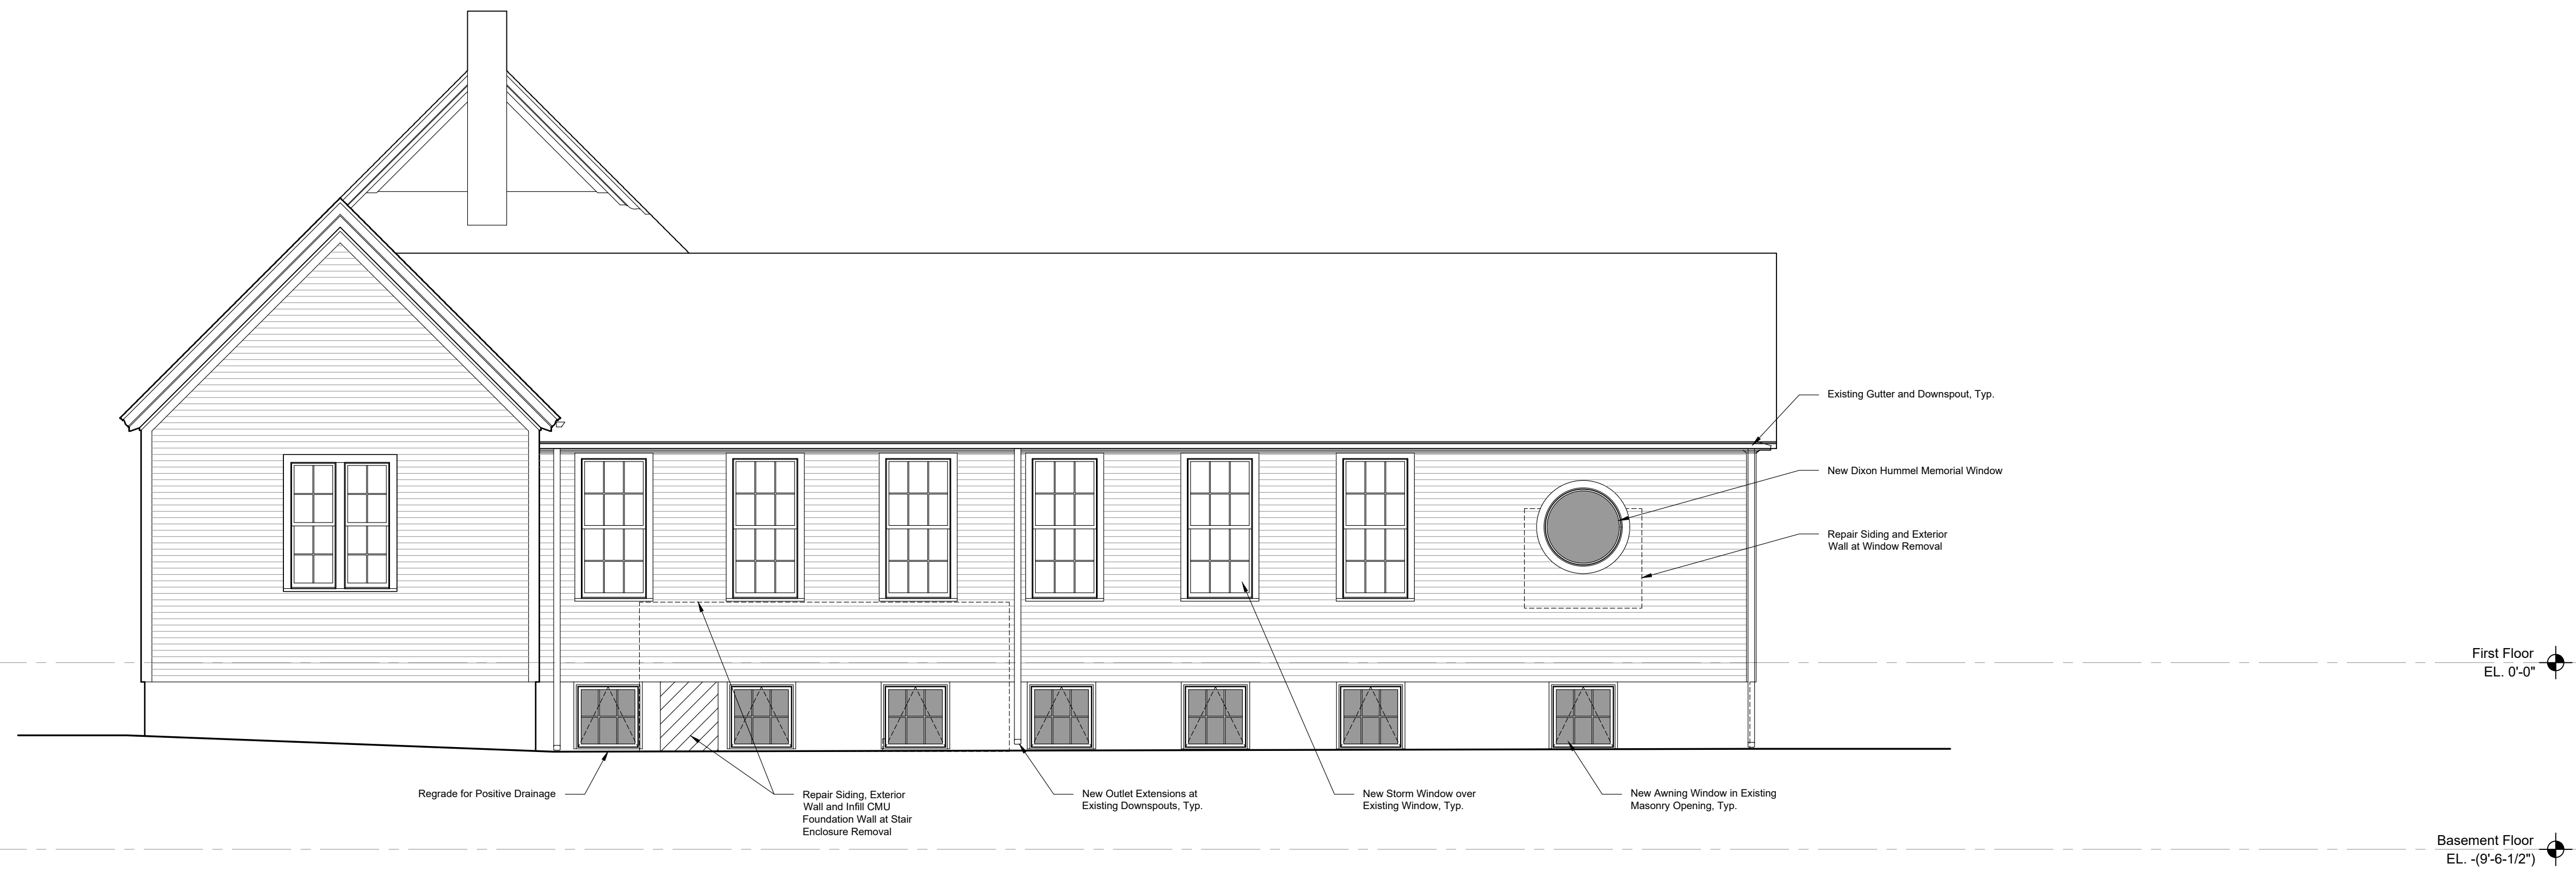

③ East Elevation
Scale: 3/16"=1'-0"



④ South Elevation
Scale: 3/16"=1'-0"

Legend
 Existing Window
 New Window

Presentation
 13 December 2018
 NOT FOR CONSTRUCTION

First Unitarian Universalist
 Society of Exeter
 12 Elm Street
 Exeter, New Hampshire 03833

Drawing Title
 East and South
 Building Elevations

Date
 12/13/2018

Drawing Number

Scale
 3/16"=1'-0"

Project No.
 180414


A2-2

MERRIMACK DESIGN
 Architects

8 High Street Exeter, New Hampshire 03833
 telephone: 603 658 0658


www.merrimackdesign.com
 e-mail: info@merrimackdesign.com
 © MERRIMACK DESIGN Architects

Legend
 Existing Window
 New Window

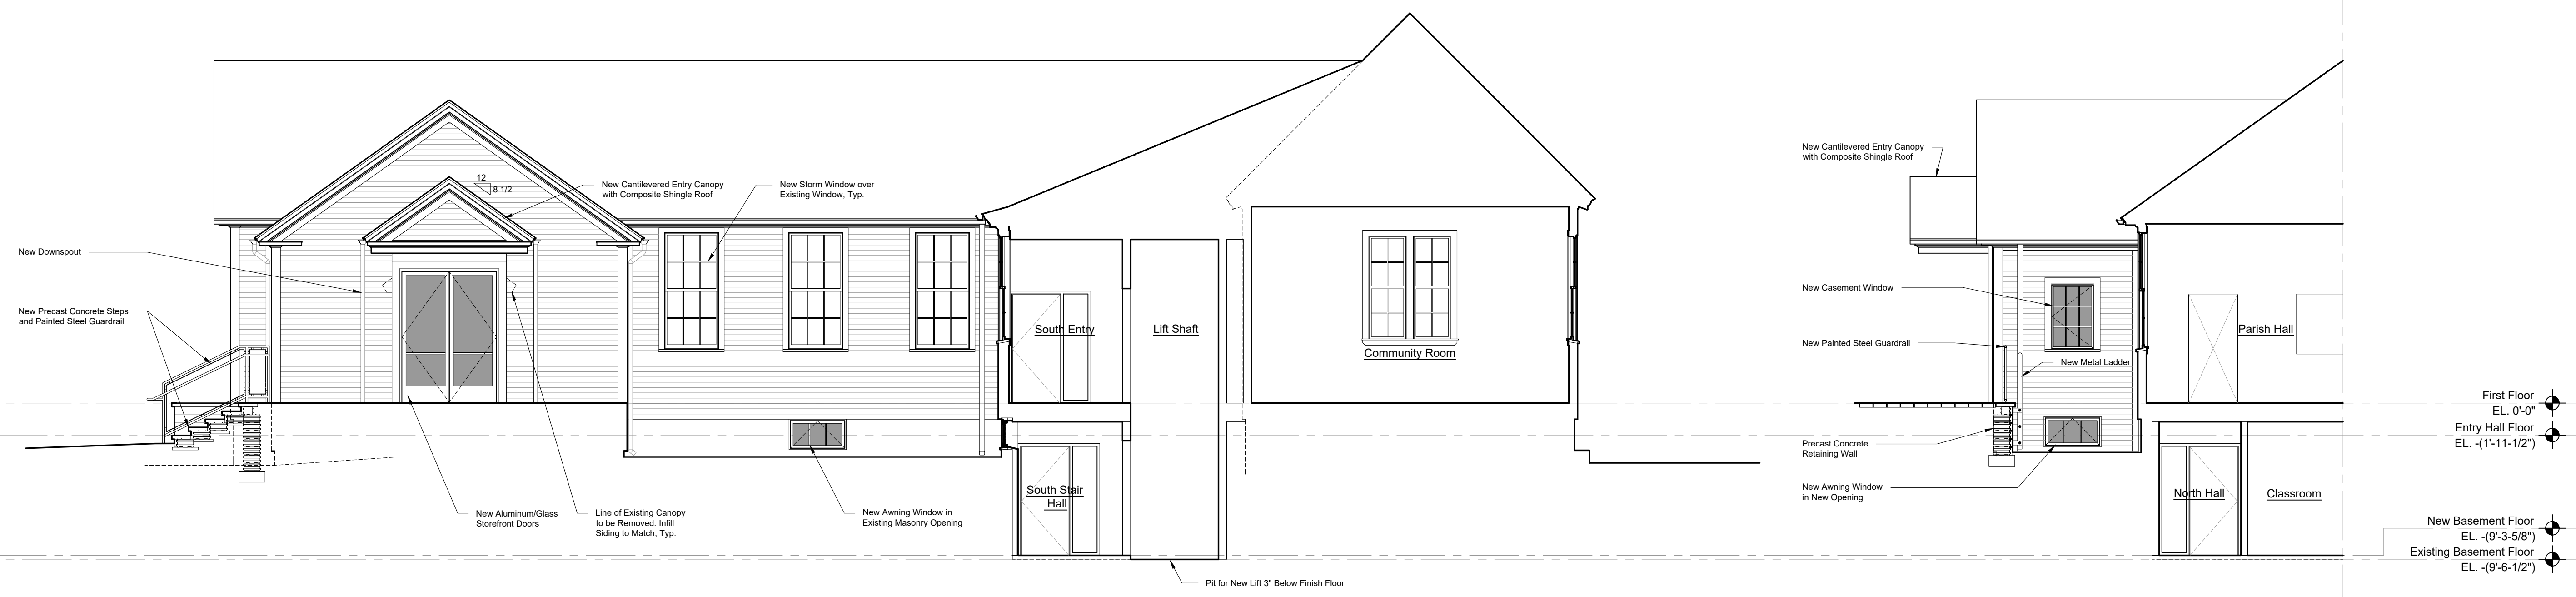

5 West Section/Elevation
 Scale: 3/16"=1'-0"

6 South Section/Elevation
 Scale: 3/16"=1'-0"

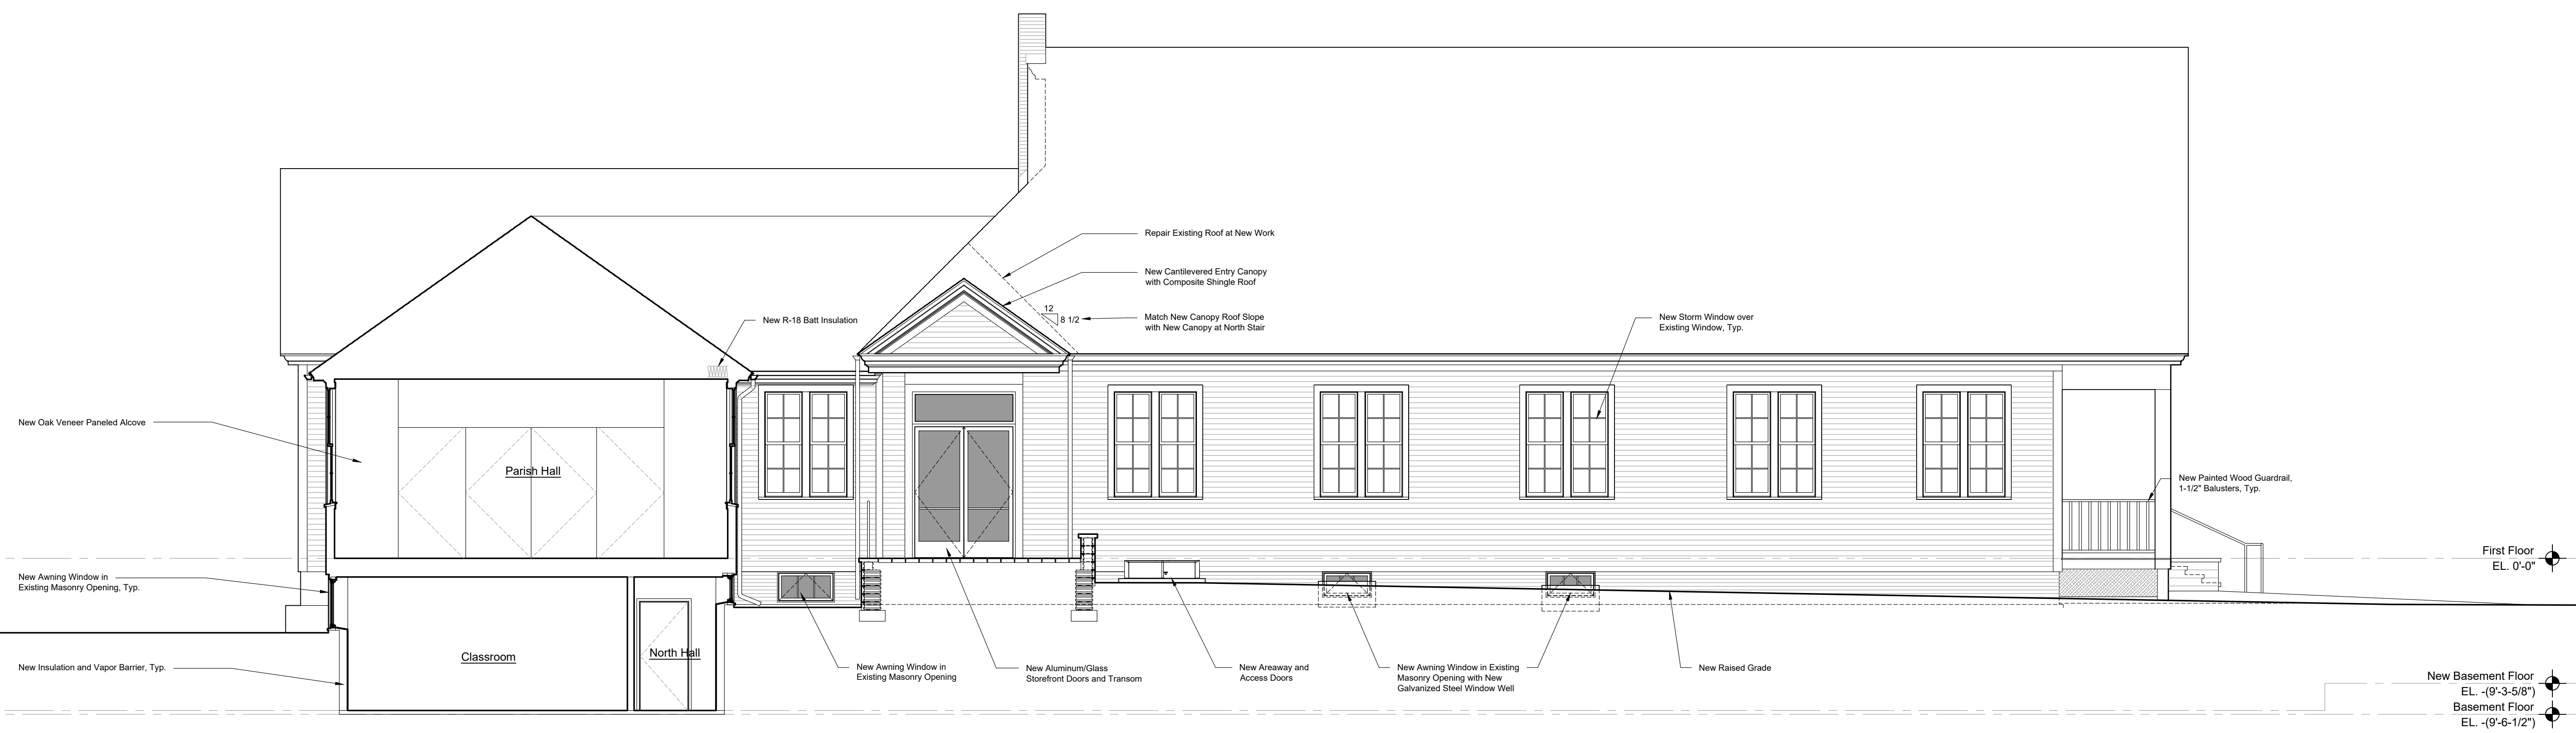

7 North Section/Elevation
 Scale: 3/16"=1'-0"

Presentation
 13 December 2018
 NOT FOR CONSTRUCTION

**First Unitarian Universalist
 Society of Exeter**
 12 Elm Street
 Exeter, New Hampshire 03833

Drawing Title
**West and North Building
 Sections/Elevations**

Date
 12/13/2018

Drawing Number

Scale
 3/16"=1'-0"

A2-3

Project No.
 180414

MERRIMACK DESIGN
Architects

8 High Street Exeter, New Hampshire 03833
 telephone: 603 658 0658

www.merrimackdesign.com
 e-mail: info@merrimackdesign.com
 © MERRIMACK DESIGN Architects